



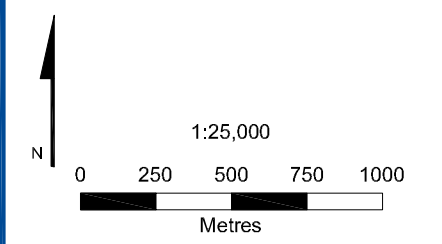


Figure 7-1
Water Management and
Sediment Control
Stage 1a Pre-Construction

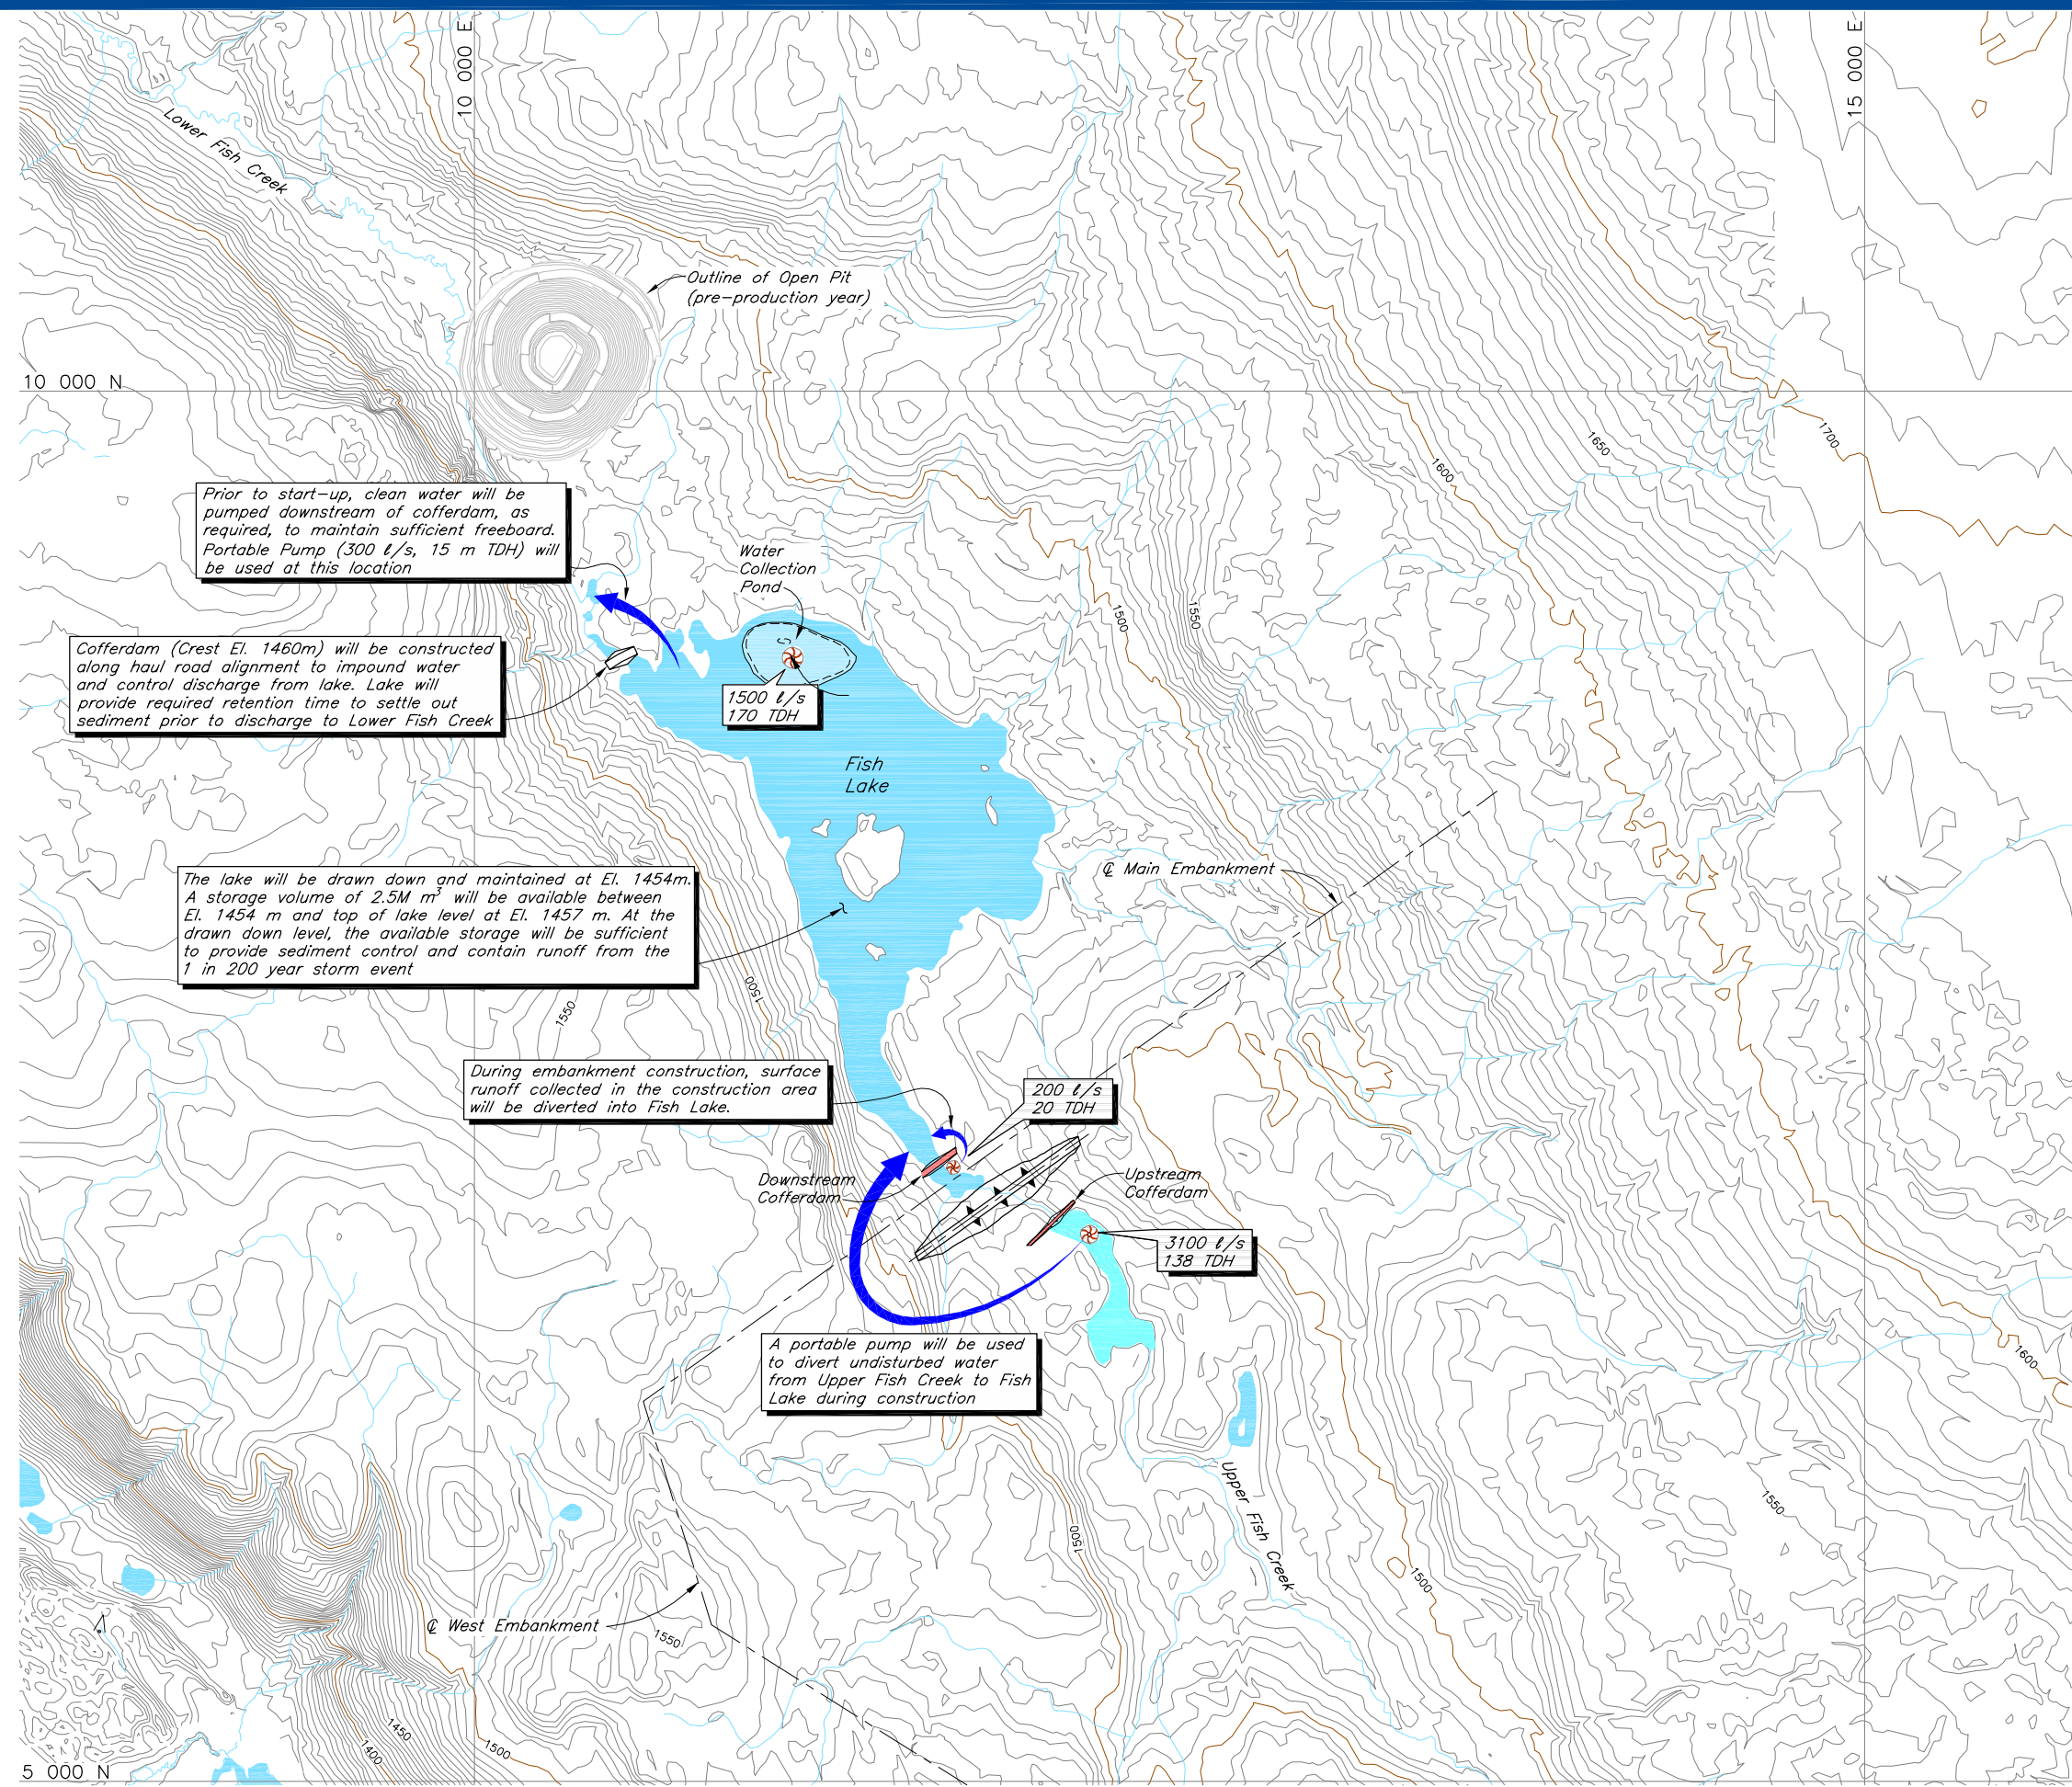

LEGEND

-  Pump
-  TDH
-  Flow Path



Knight Piésold
 CONSULTING

Map Prepared By
 Knight Piésold Consulting

Produced by: WAL
 Verified by: GLS
 May 7, 2008
 Revision A