



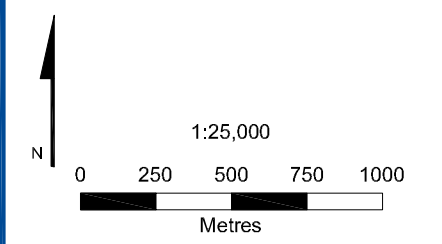


**Figure 7-2**  
**Water Management and**  
**Sediment Control**  
**Stage 1b Construction Phase**

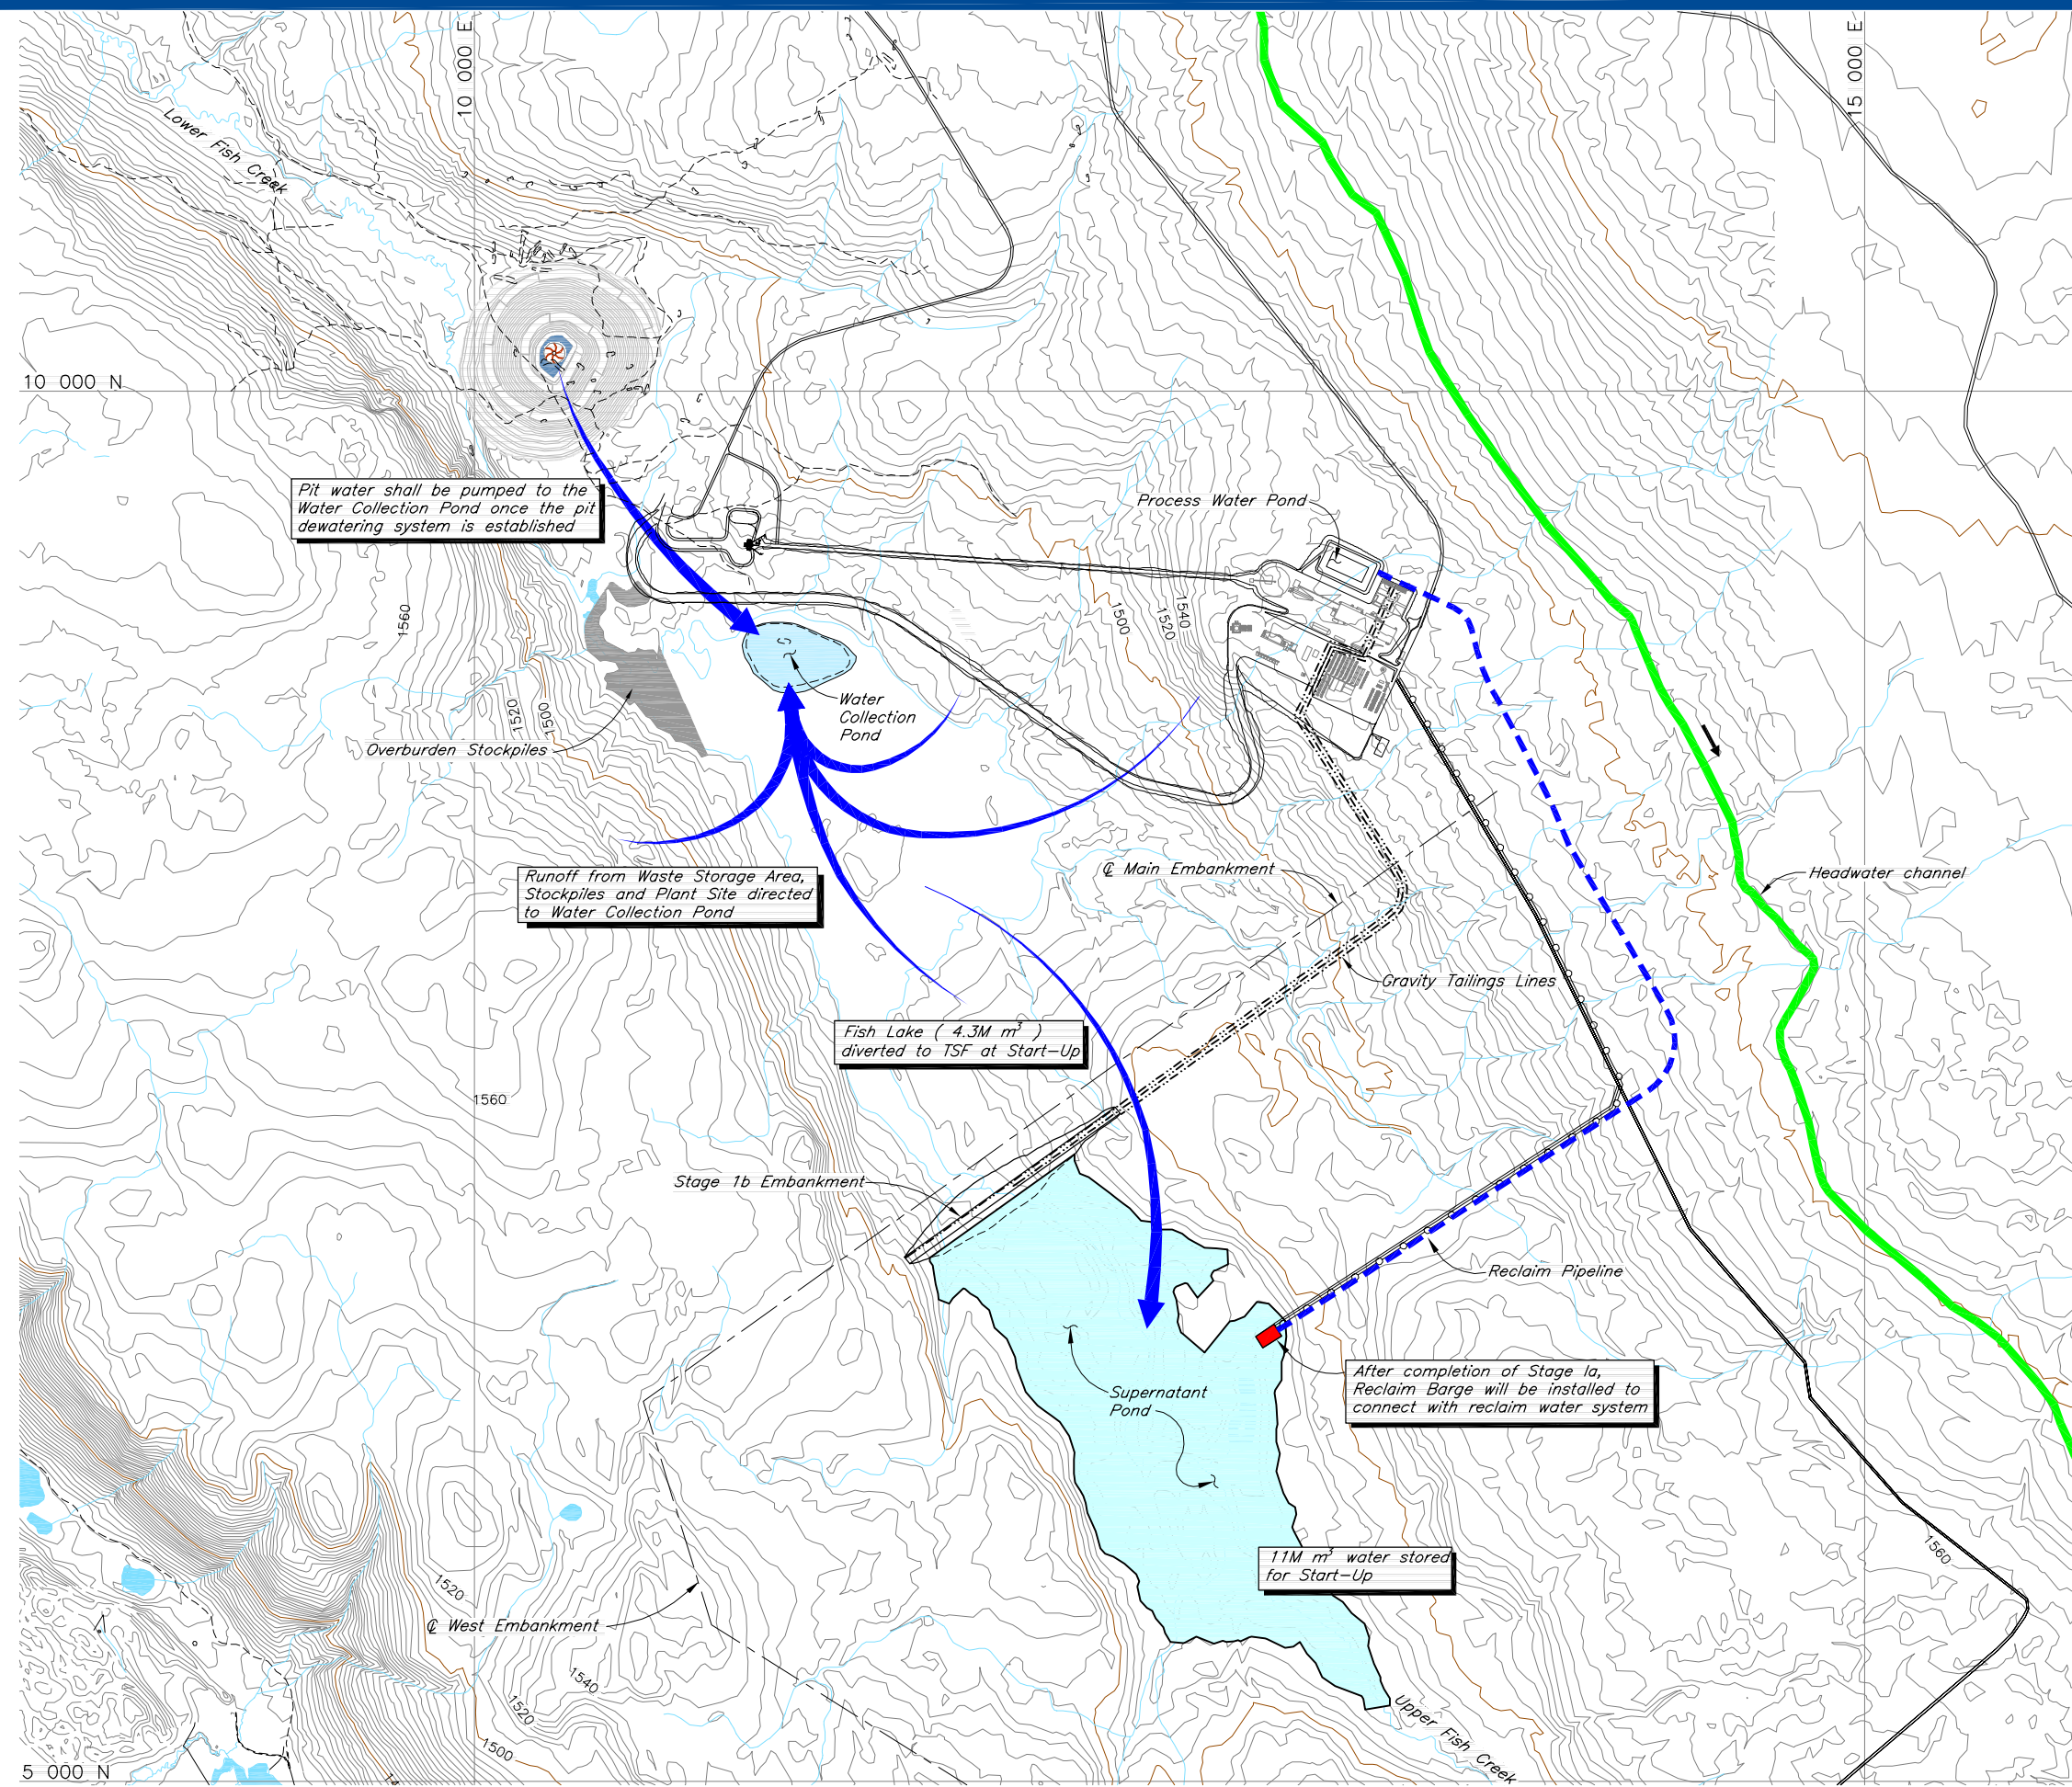

**LEGEND**

-  Pump
-  TDH Total Dynamic Head
-  Flow Path



**Knight Piésold**  
 CONSULTING

Map Prepared By  
 Knight Piésold Consulting

Produced by: WAL  
 Verified by: GLS  
 May 7, 2008  
 Revision A